



ELEVATIONS SHOWN ARE AT 25' SPACING

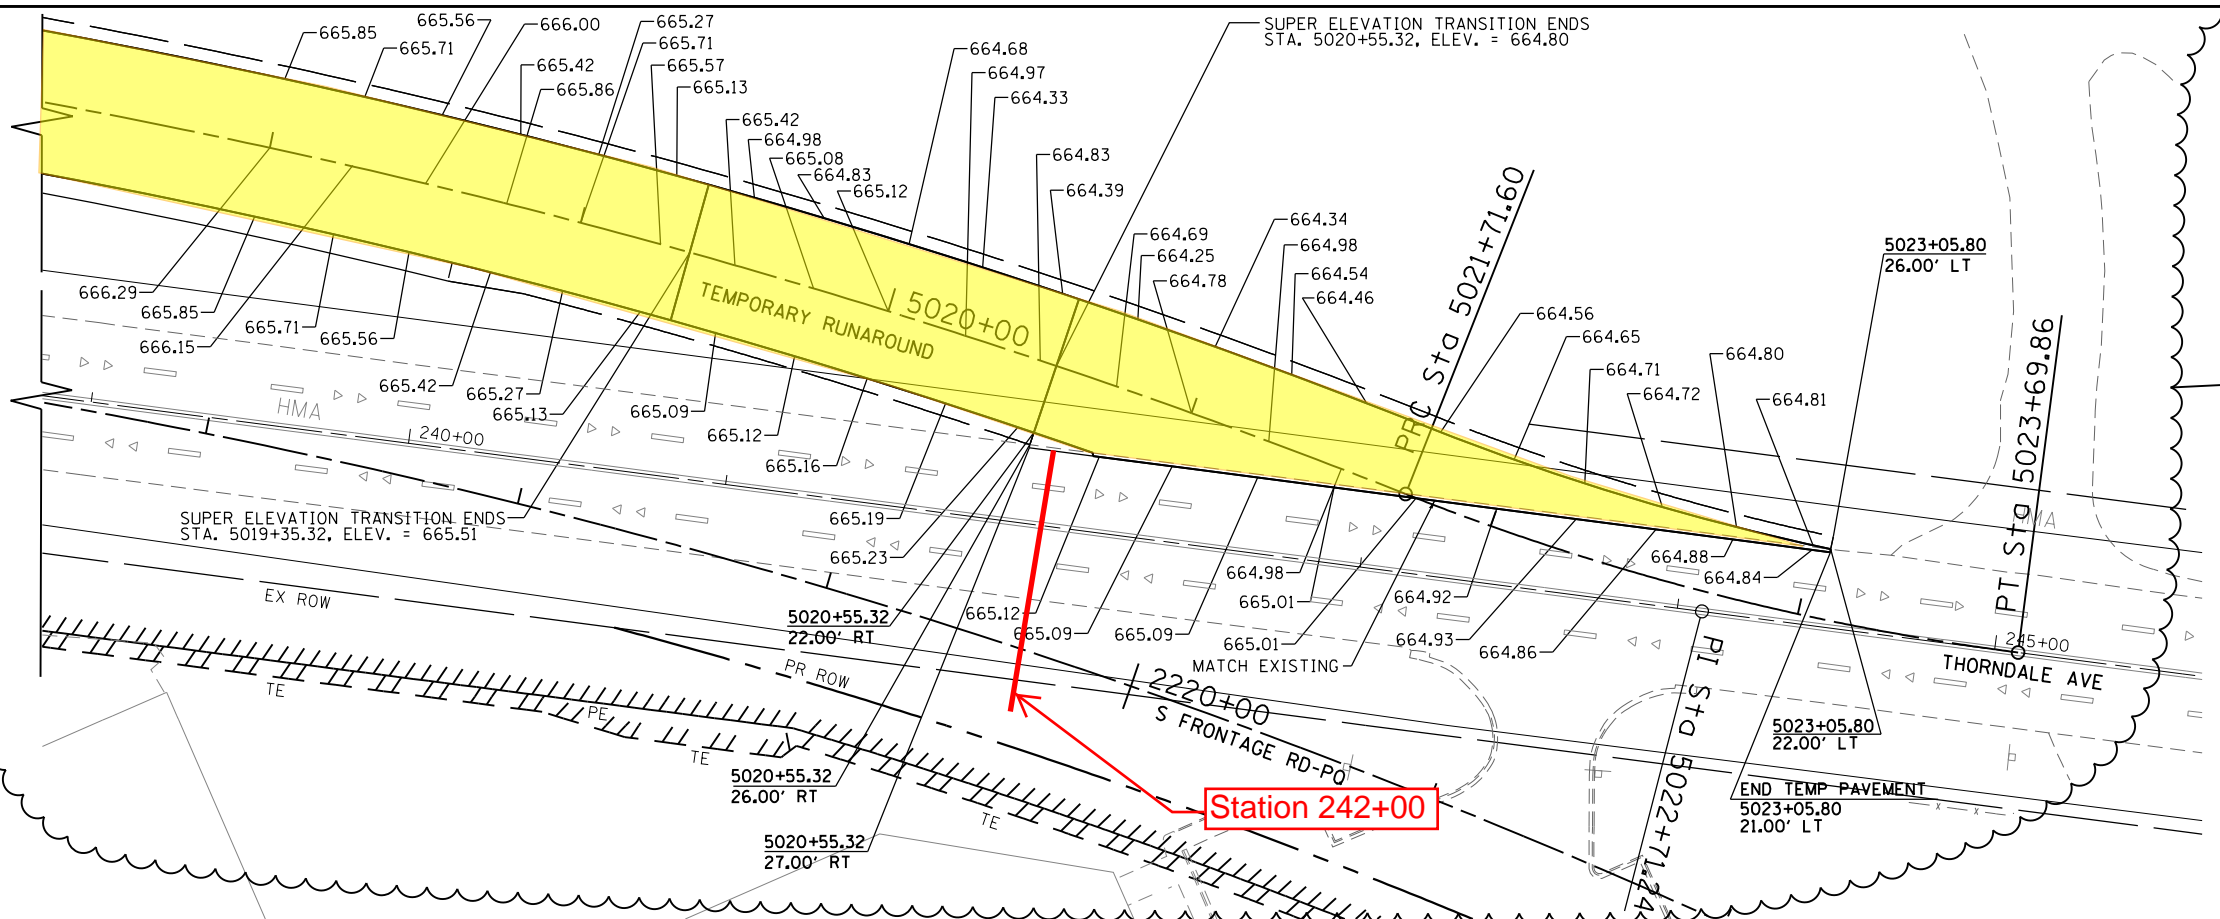

NOTE:
SEE SHEETS MOT-33 & MOT-34
FOR FURTHER DETAILS.

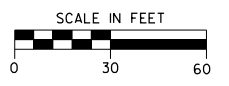

PenTable Based on DGM Sids
 E08_EOWA_PDF.pltcfgr
 V8: 8/16/2016
 PLOT SCALE = 60.00' / in.
 FILENAME = 4662_GLB_sht_mo_t_runaround_Det-01

DRAWN BY JDW
 CHECKED BY RCH
 DATE 1/12/16
 DATE 1/12/16



THE ILLINOIS STATE TOLL HIGHWAY AUTHORITY
 2700 OGDEN AVENUE
 DOWNERS GROVE, ILLINOIS 60515

REVISIONS		
NO.	DATE	DESCRIPTION
5	8/16/2016	ISSUE NO. 5

I-15-4662
 MAINTENANCE OF TRAFFIC
 RUNAROUND DETAIL

SHEET NO.
 MOT-35
 DRAWING NO.
 116 OF 655