



Department of Public Works  
717 E. Jefferson Street  
Bensenville, IL 60106


Office: 630.350.3435  
Fax: 630.594.1148  
[www.bensenville.il.us](http://www.bensenville.il.us)

## **White Pines Water Main Improvements Project**

April 23, 2019

Representatives from Christopher B. Burke Engineering, Ltd (CBBEL) have informed the Village of Bensenville that they will be performing soil borings around the project area beginning Thursday, April 25<sup>th</sup> (weather permitting). CBBEL's sub-contractor Testing Services Corporation (TSC) will perform the work. Five (5) new soil borings will be taken as depicted on the attached map.

All crew members will have safety vests and ID with them to identify them as CBBEL or TSC workers. This work should last approximately two to three days (weather permitting). Please contact the Department of Public Works at 630.350.3435 with any questions.

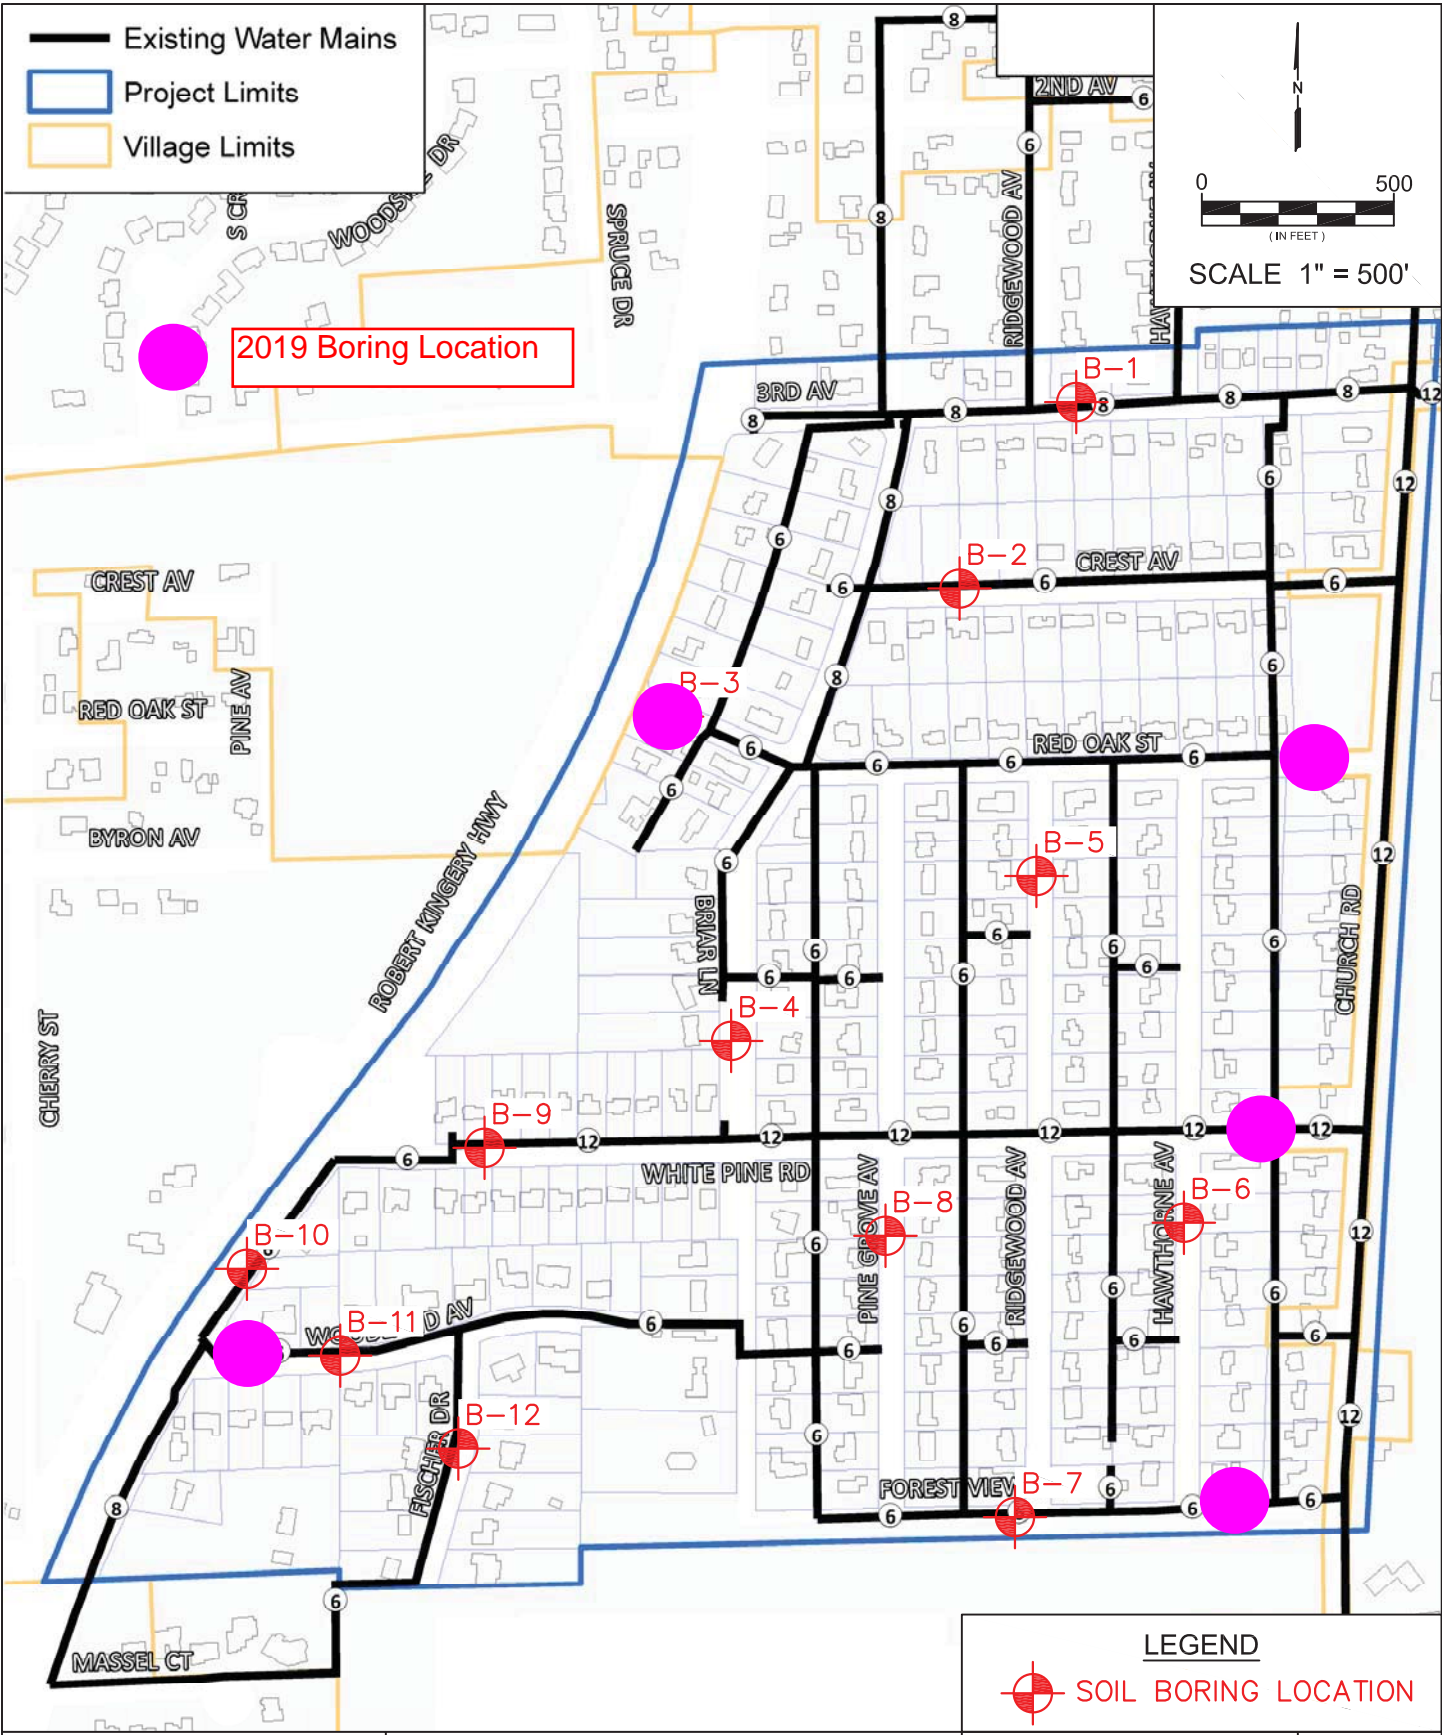

**LEGEND**  
 SOIL BORING LOCATION

DRAWN BY: EAD  
 CHECKED BY: TRP  
 JOB NO. : L-84,560  
 DATE: 01-25-16

PAGE NO.  
 1 OF 1

**BORING LOCATION PLAN**  
 WHITE PINES AREA  
 WATER MAIN  
 BENSENVILLE, ILLINOIS



**TESTING SERVICE CORP.**  
 457 EAST GUNDERSEN DRIVE  
 CAROL STREAM, ILLINOIS 60188